



NORTH LAKHIMPUR

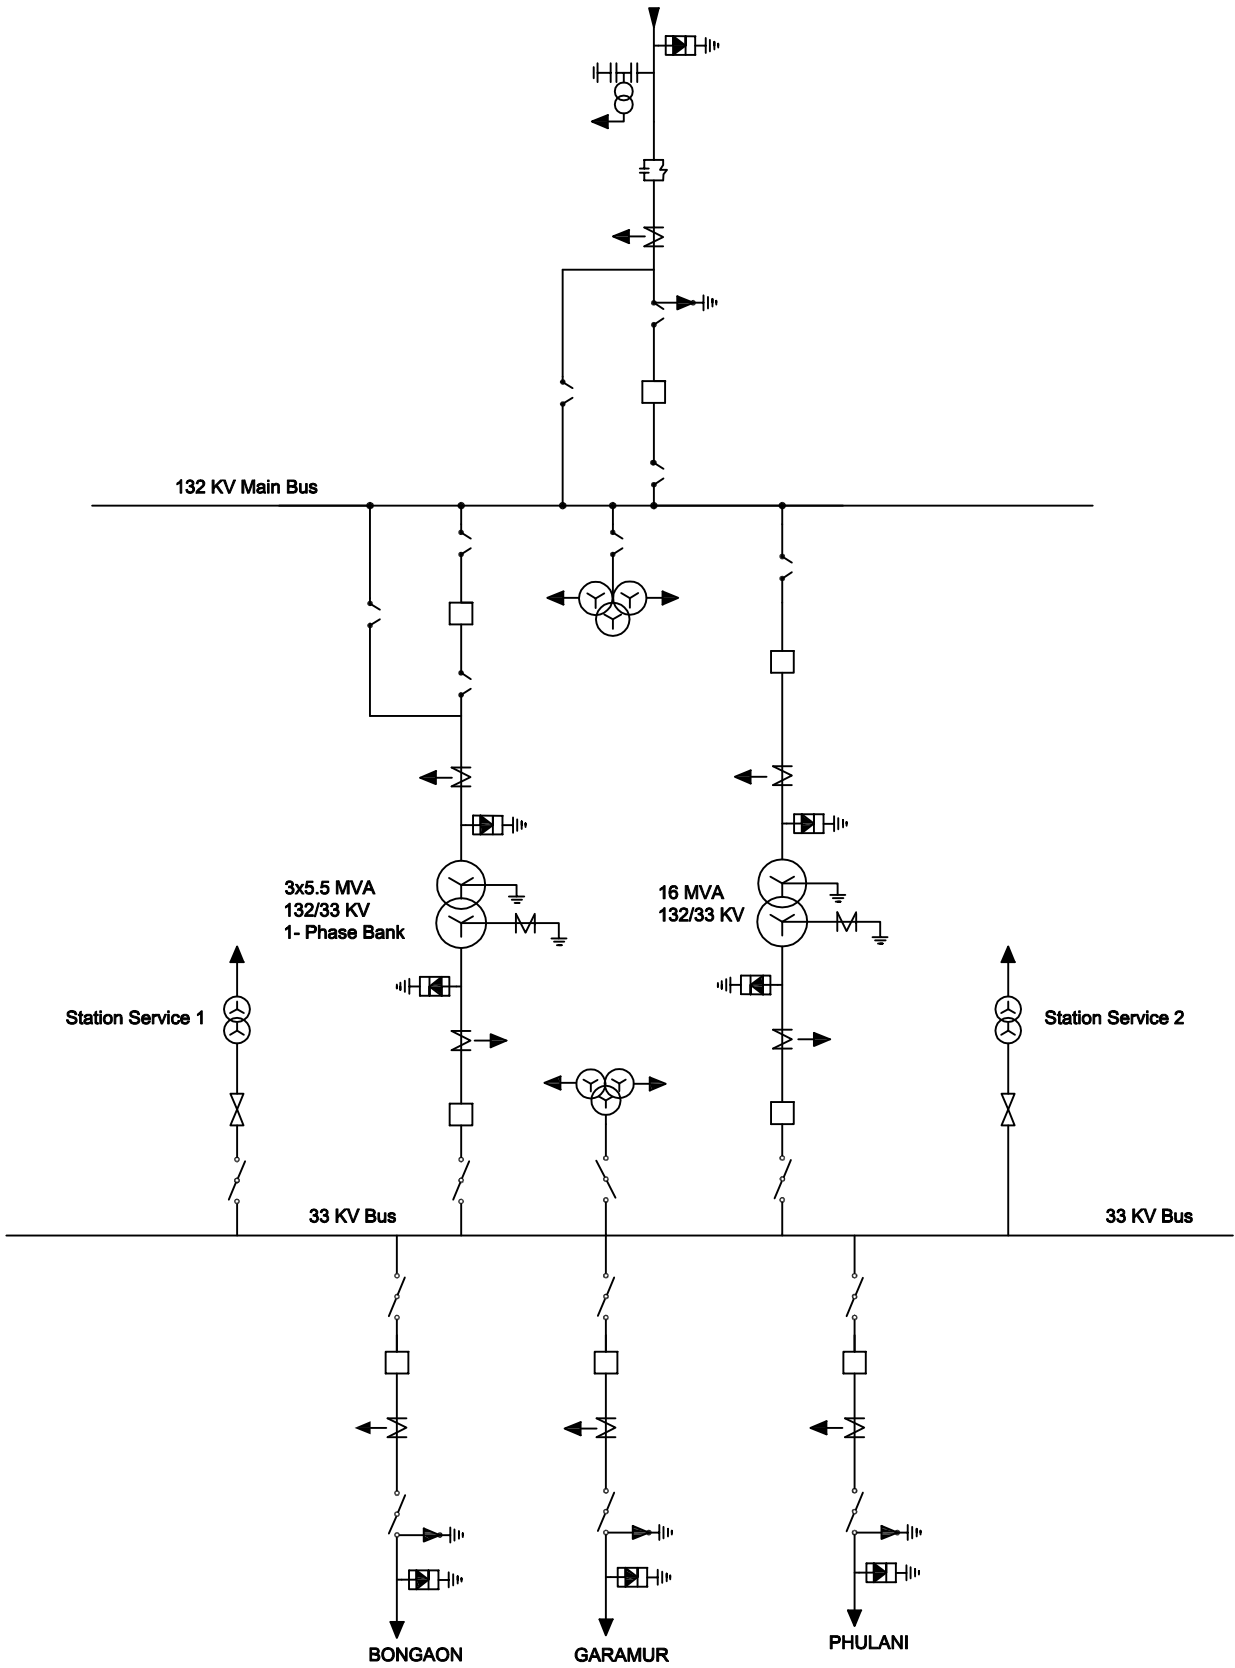

EQUIPMENT LEGENDS

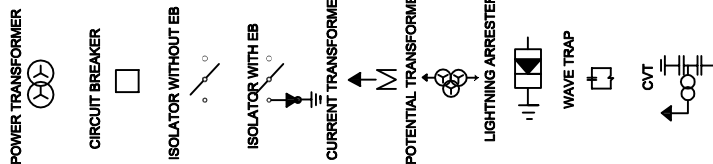

SINGLE LINE DIAGRAM OF 132/33 KV. MAJULI SUBSTATION