


SINGLE LINE DIAGRAM OF 220/132/33 KV BOKO GRID SUB-STATION, AEGCL, BHALUKGHATA

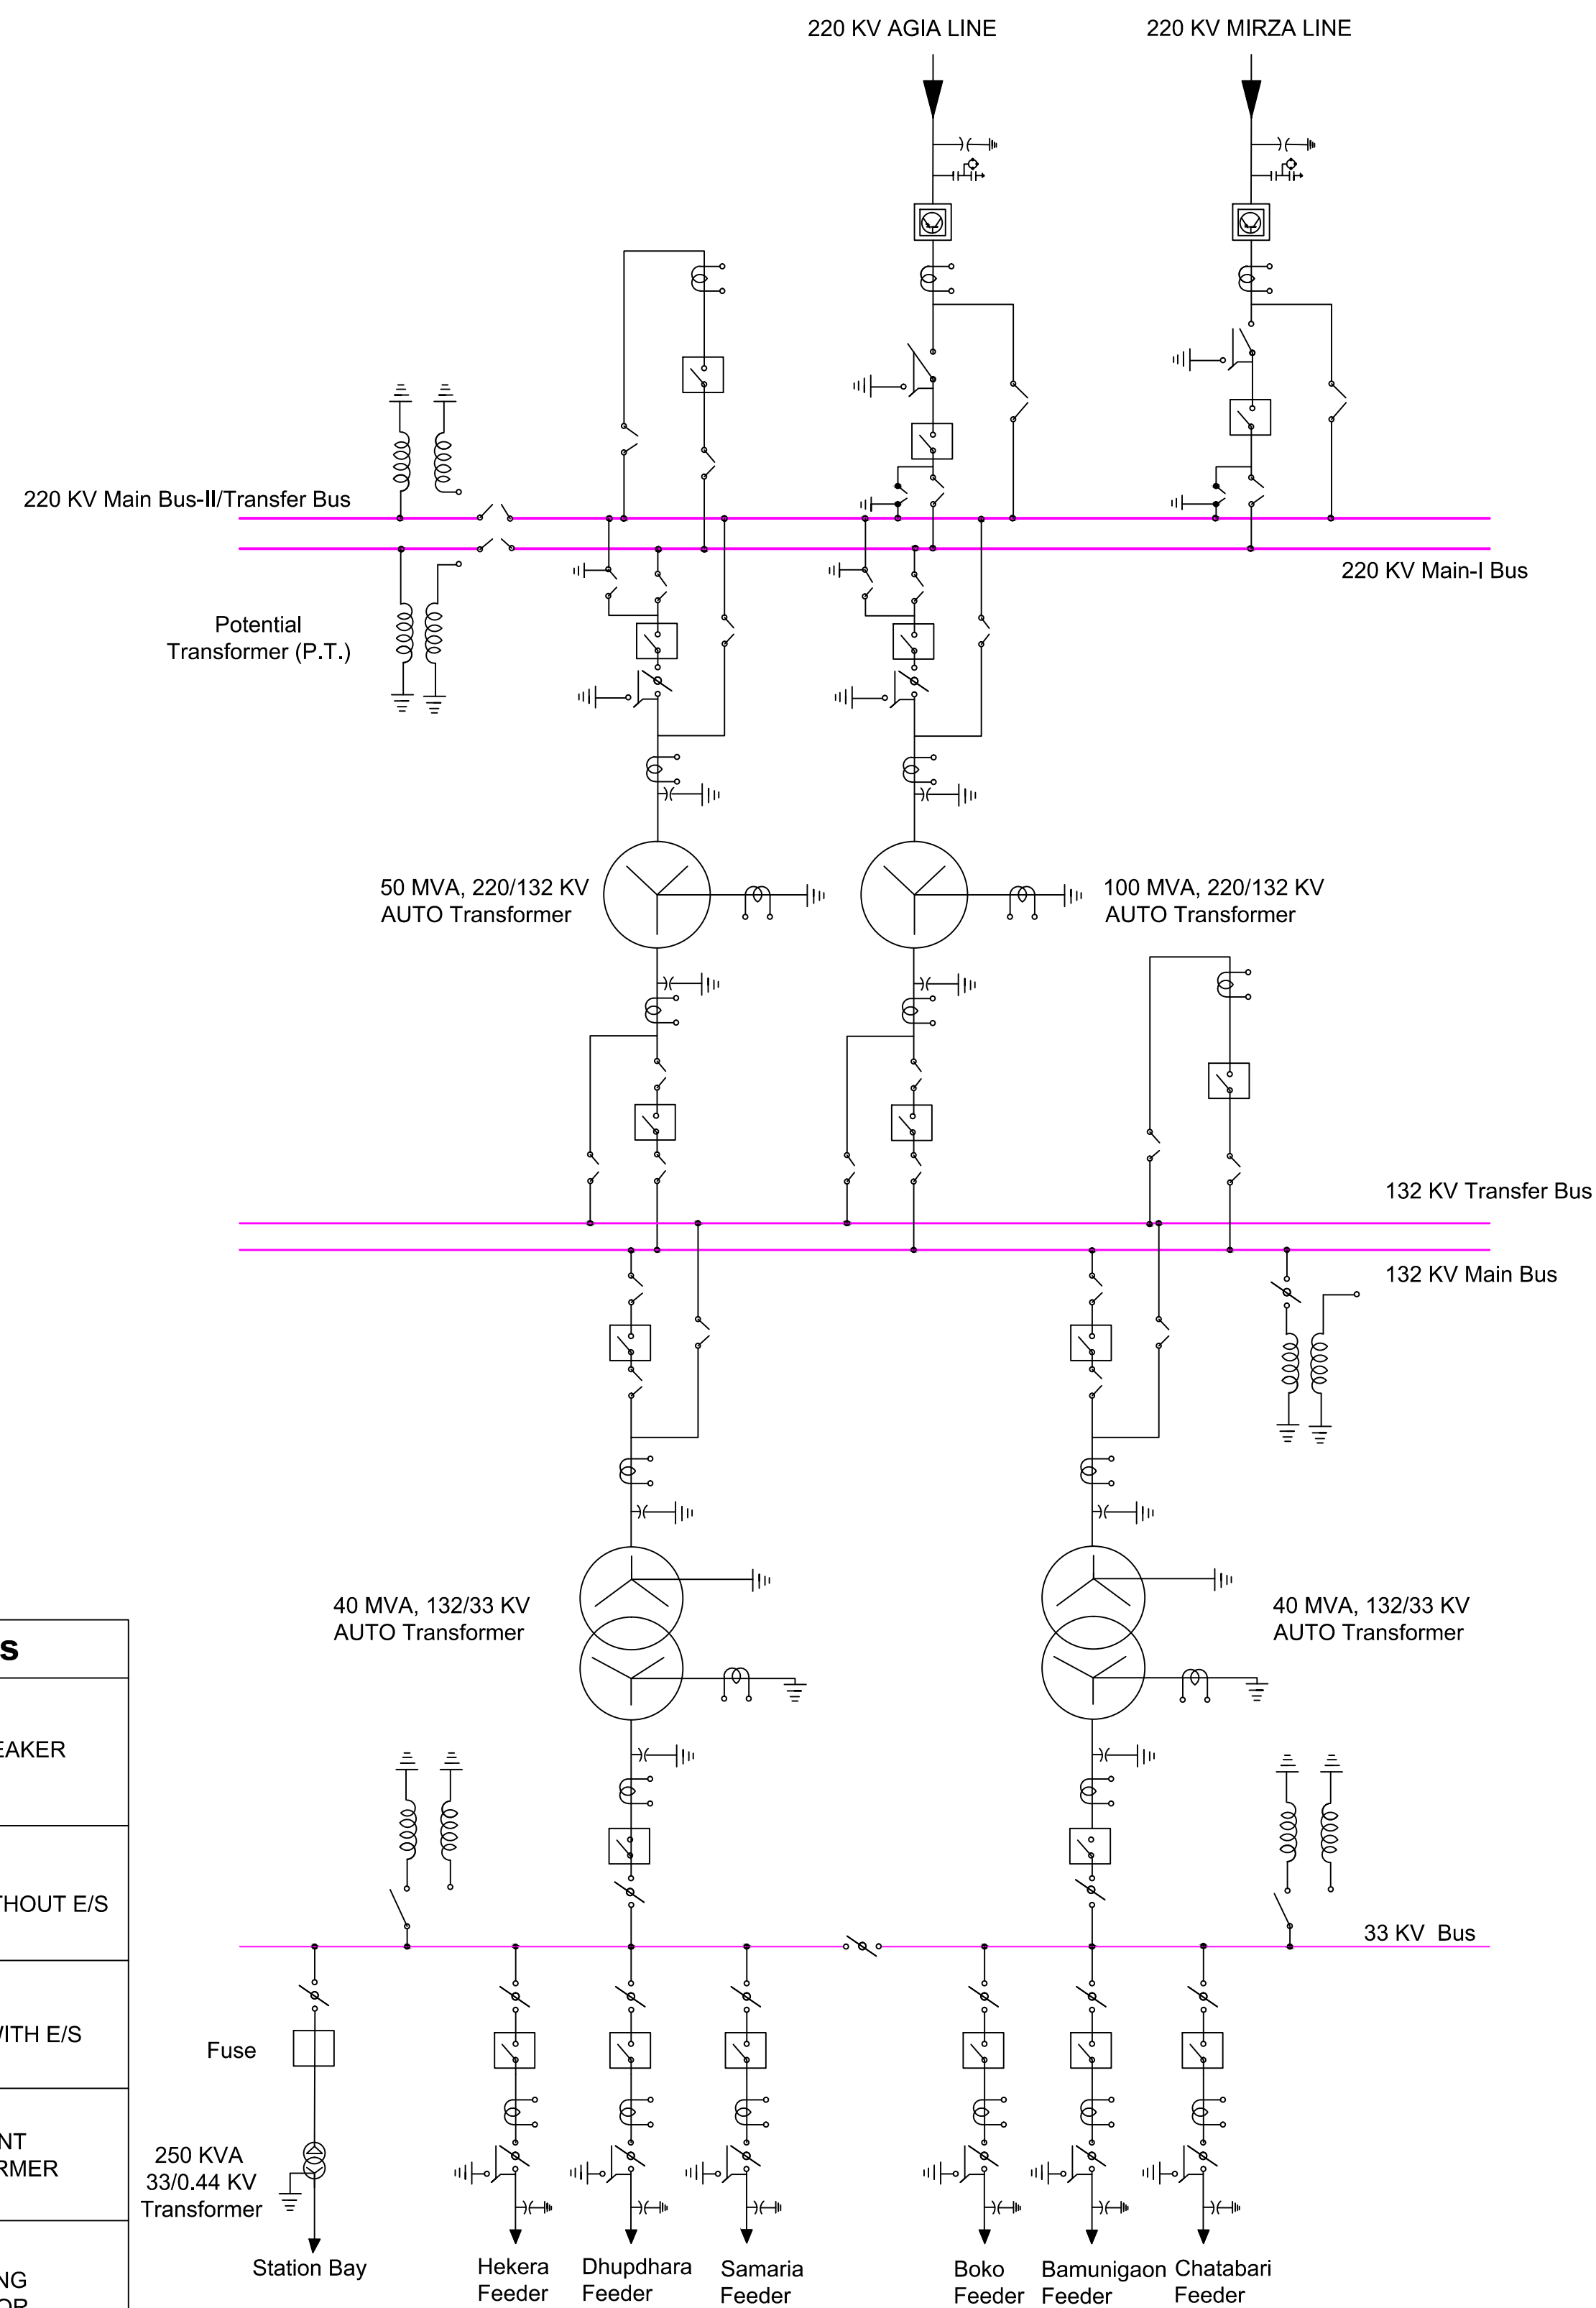

Equipment Legends	
	CIRCUIT BREAKER
	ISOLATOR WITHOUT E/S
	ISOLATOR WITH E/S
	CURRENT TRANSFORMER
	LIGHTNING ARRESTOR
	CAPACITANCE VOLTAGE TRANSFORMER
	WAVE TRAP



ASSAM ELECTRICITY GRID CORPORATION LIMITED
BOKO GRID SUB - STATION
SINGLE LINE DIAGRAM OF 220,132,33 KV