


SINGLE LINE DIAGRAM OF 132/33 KV DHEMAJI GRID SUB-STATION

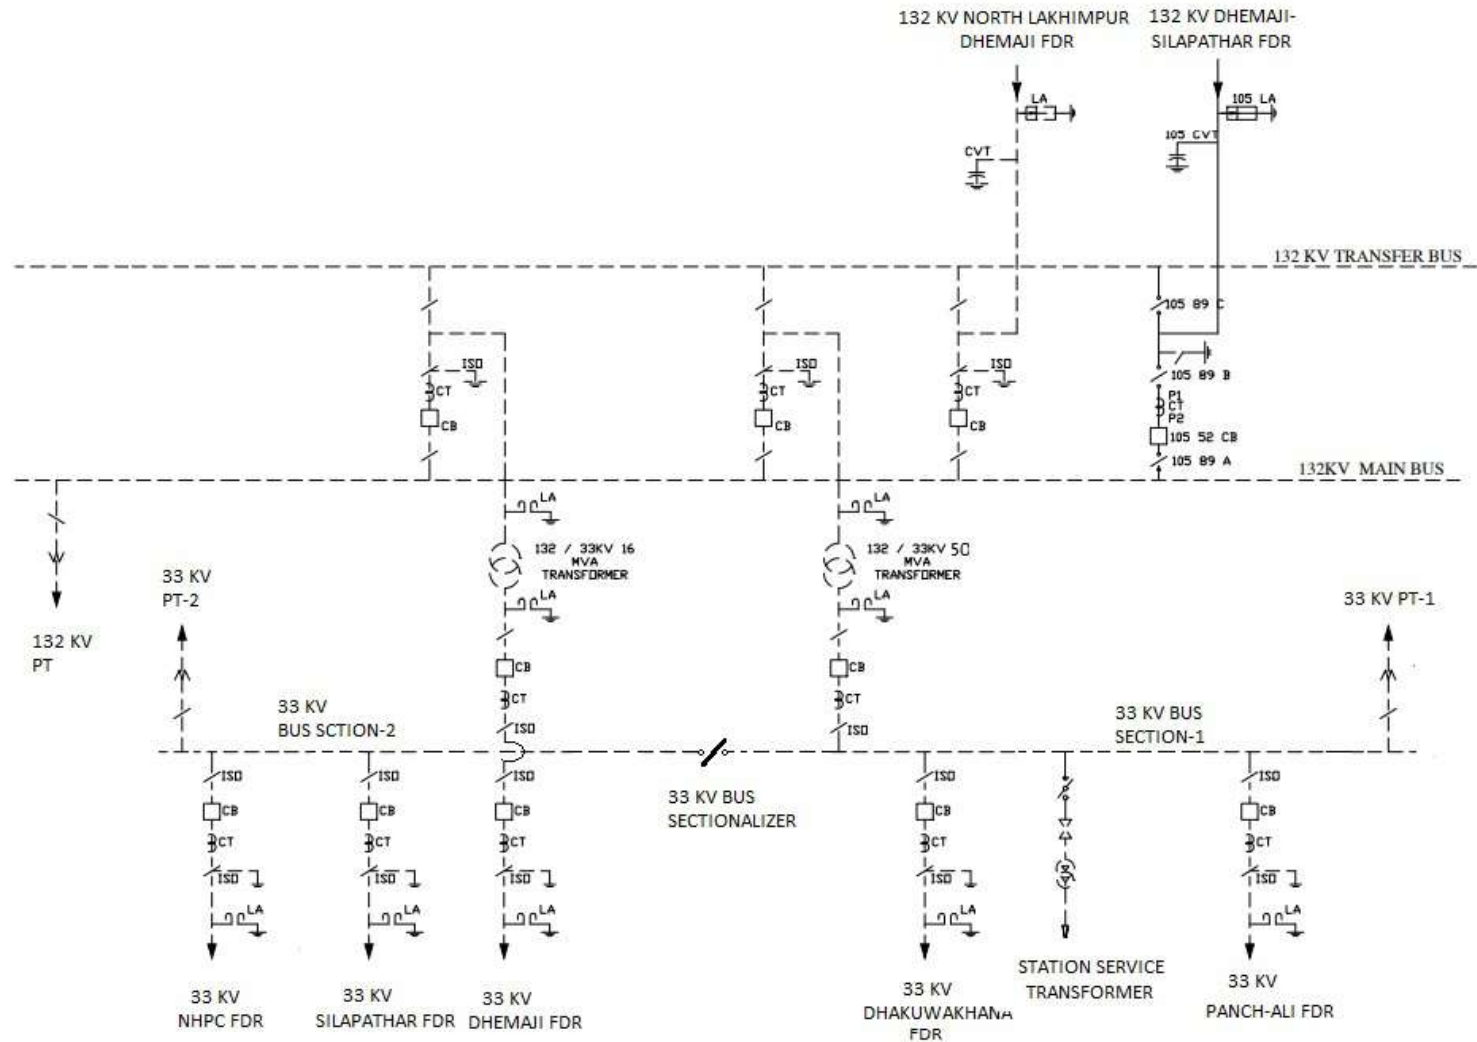

SYMBOL	DESCRIPTION	QTY.
	120kV LA	3
	145kV 6800pF 132/0.110kV CVT 1Ph	3
	145kV 600A 31.5kA with 120% Ext. Rating	3
	145kV, 1250A ISOLATOR W/OE/S	1
	145kV, 1250A ISOLATOR TANDEM	1
	145kV, 1250A ISOLATOR WITH ONE E/S	1
	145kV, 1250A, SP6 CIRCUIT BREAKER (suitable for 1-phase and 3-phase A/R)	1