




EQUIPMENT LEGENDS

POWER TRANSFORMER	
CIRCUIT BREAKER	
ISOLATOR WITHOUT EB	
ISOLATOR WITH EB	
CURRENT TRANSFORMER	
POTENTIAL TRANSFORMER	
LIGHTNING ARRESTER	
WAVE TRAP	
CVT	

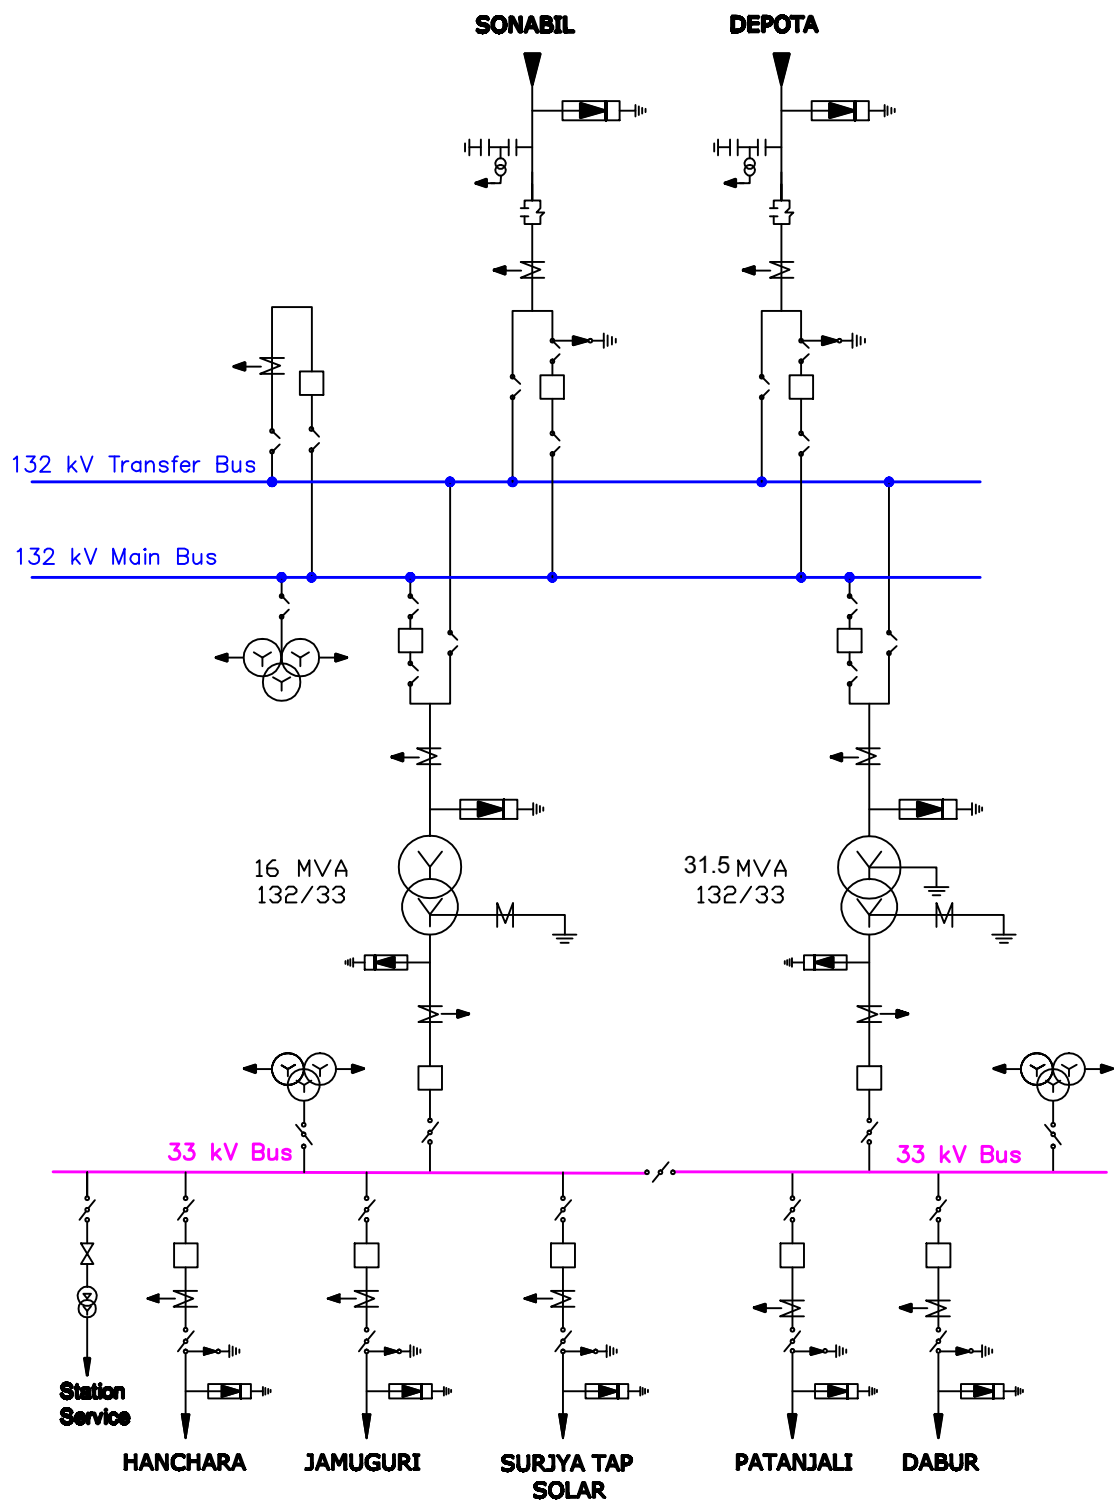

**ASSAM ELECTRICITY GRID
CORPORATION LIMITED.**

DRAWING_TITLE
SINGLE LINE DIAGRAM

GHORAMARI 132/33 KV SUBSTATION

DRAWING_NUMBER
AEGCL/GHORA/SLD/24

SHEET
1 OF 1