


SYMBOLS	
1. TRANSFORMER	
2. CKT. BREAKER	
3. CURRENT TR	
4. POTENTIAL TR	
5. ISOLATOR	
6. WAVE TRAP	
7. CVT	
8. LA	
9. EARTH SWITCH	
10. D O FUSE	

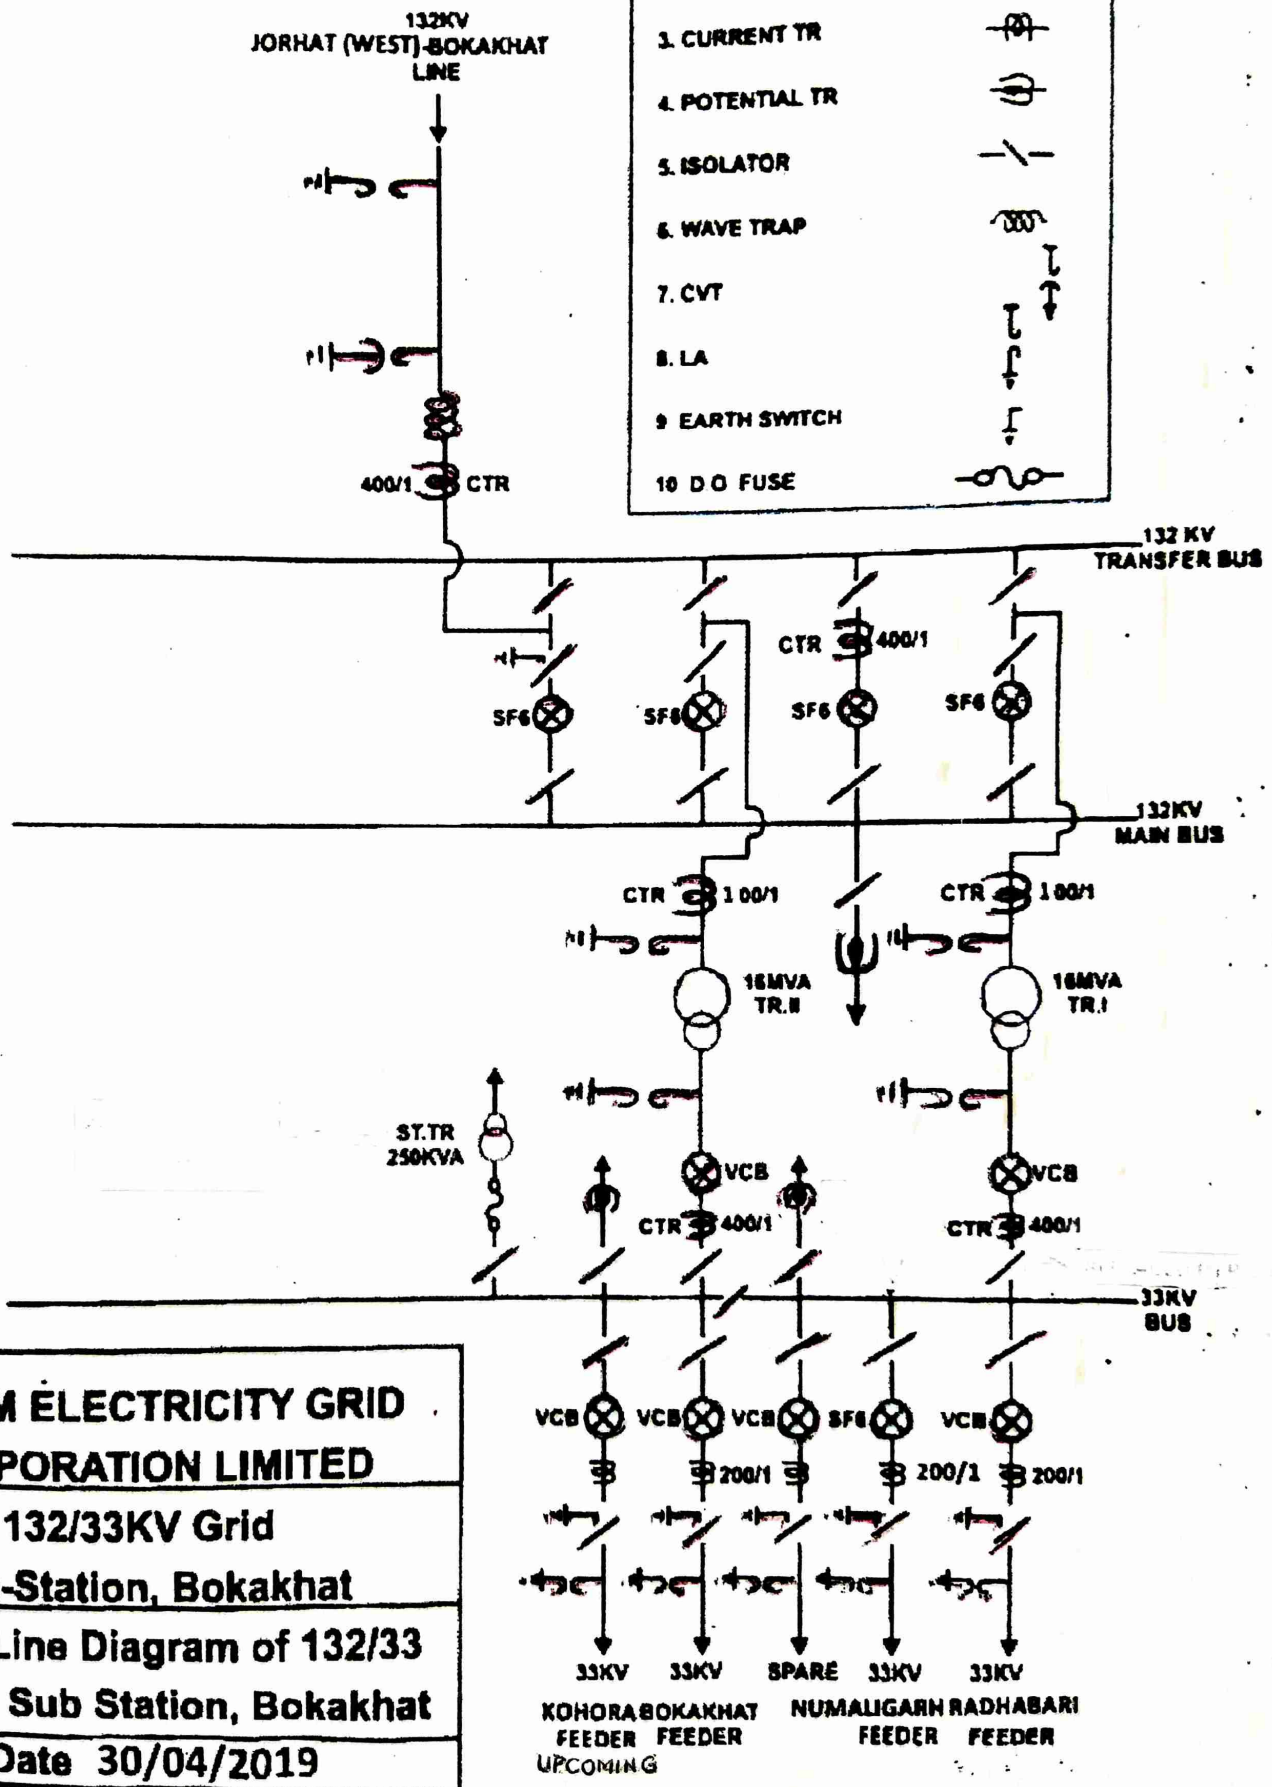

**ASSAM ELECTRICITY GRID CORPORATION LIMITED**

**132/33KV Grid**

**Sub-Station, Bokakhat**

**Single Line Diagram of 132/33 KV Grid Sub Station, Bokakhat**

**Date 30/04/2019**

KOHORABOKAKHAT FEEDER  
 33KV FEEDER  
 SPARE  
 33KV FEEDER  
 NUMALIGARN RADHABARI FEEDER

UPCOMING