


SINGLE LINE DIAGRAM OF 132/33 KV KAHILIPARA GSS

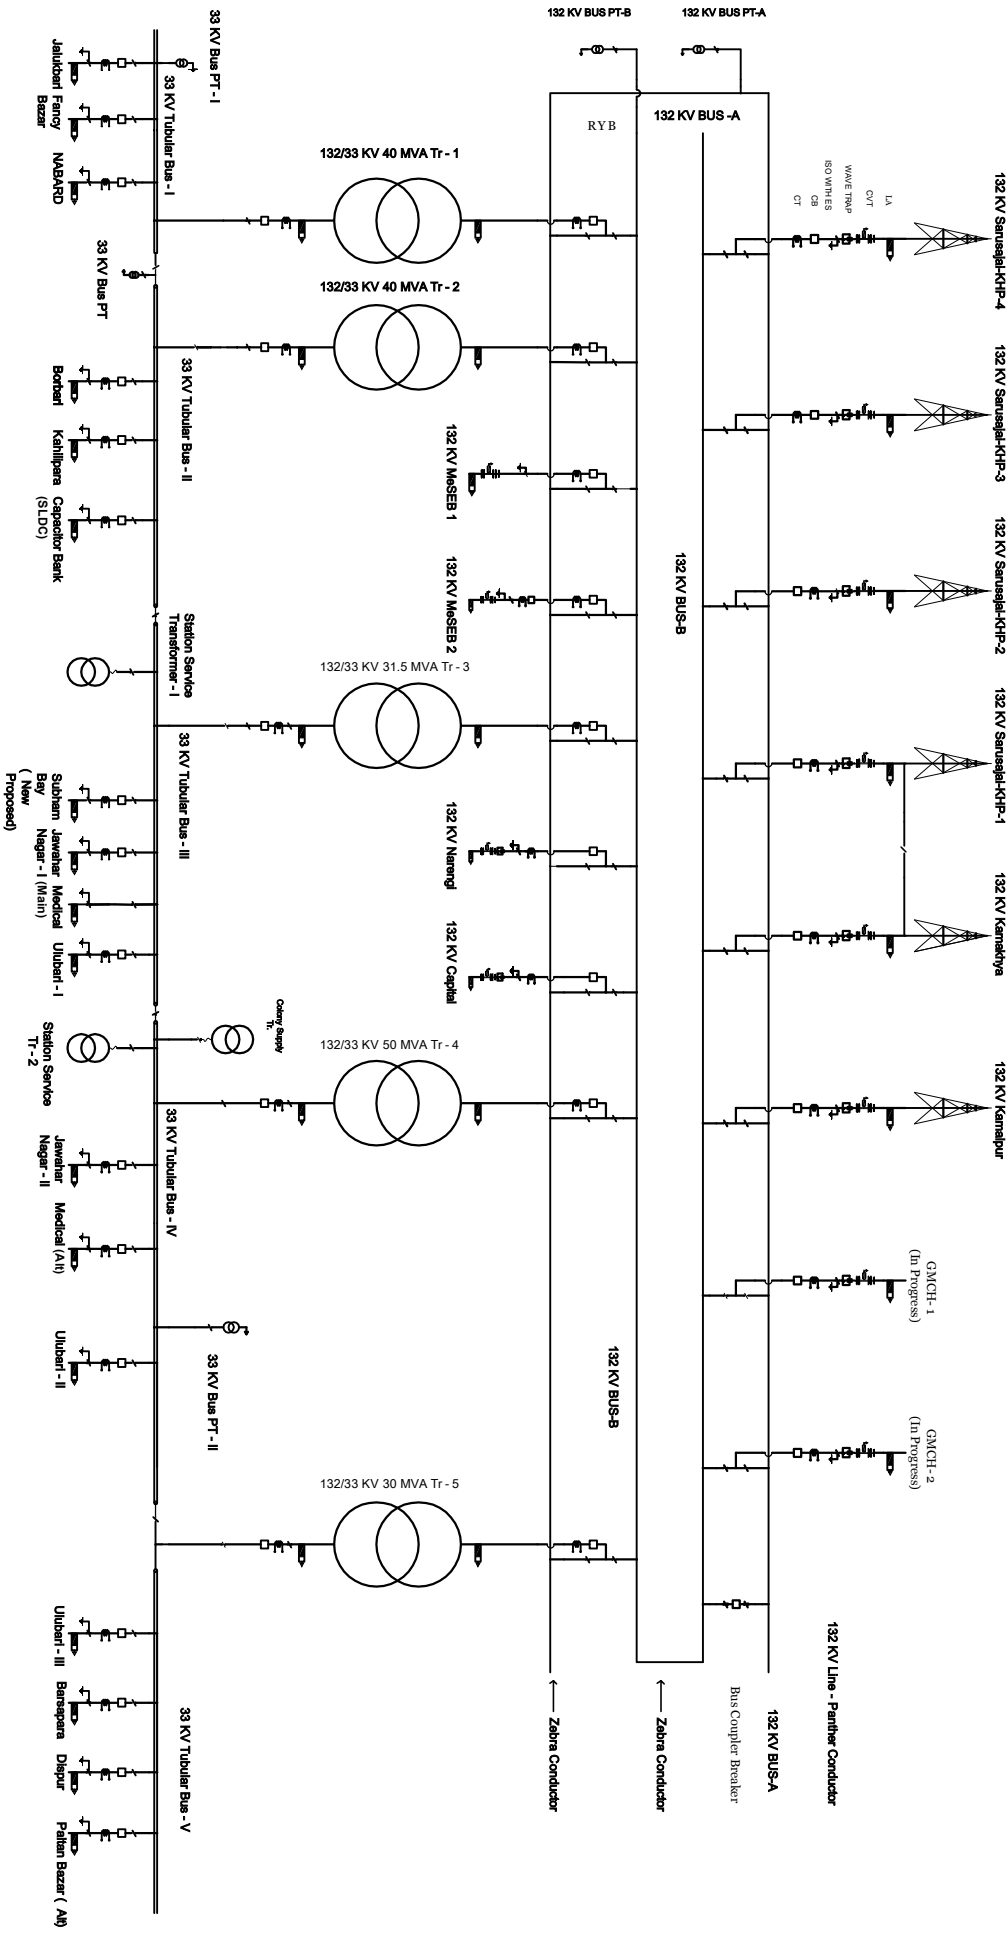

SYMBOLS OF ELECTRICAL SUBSTATIONS

